
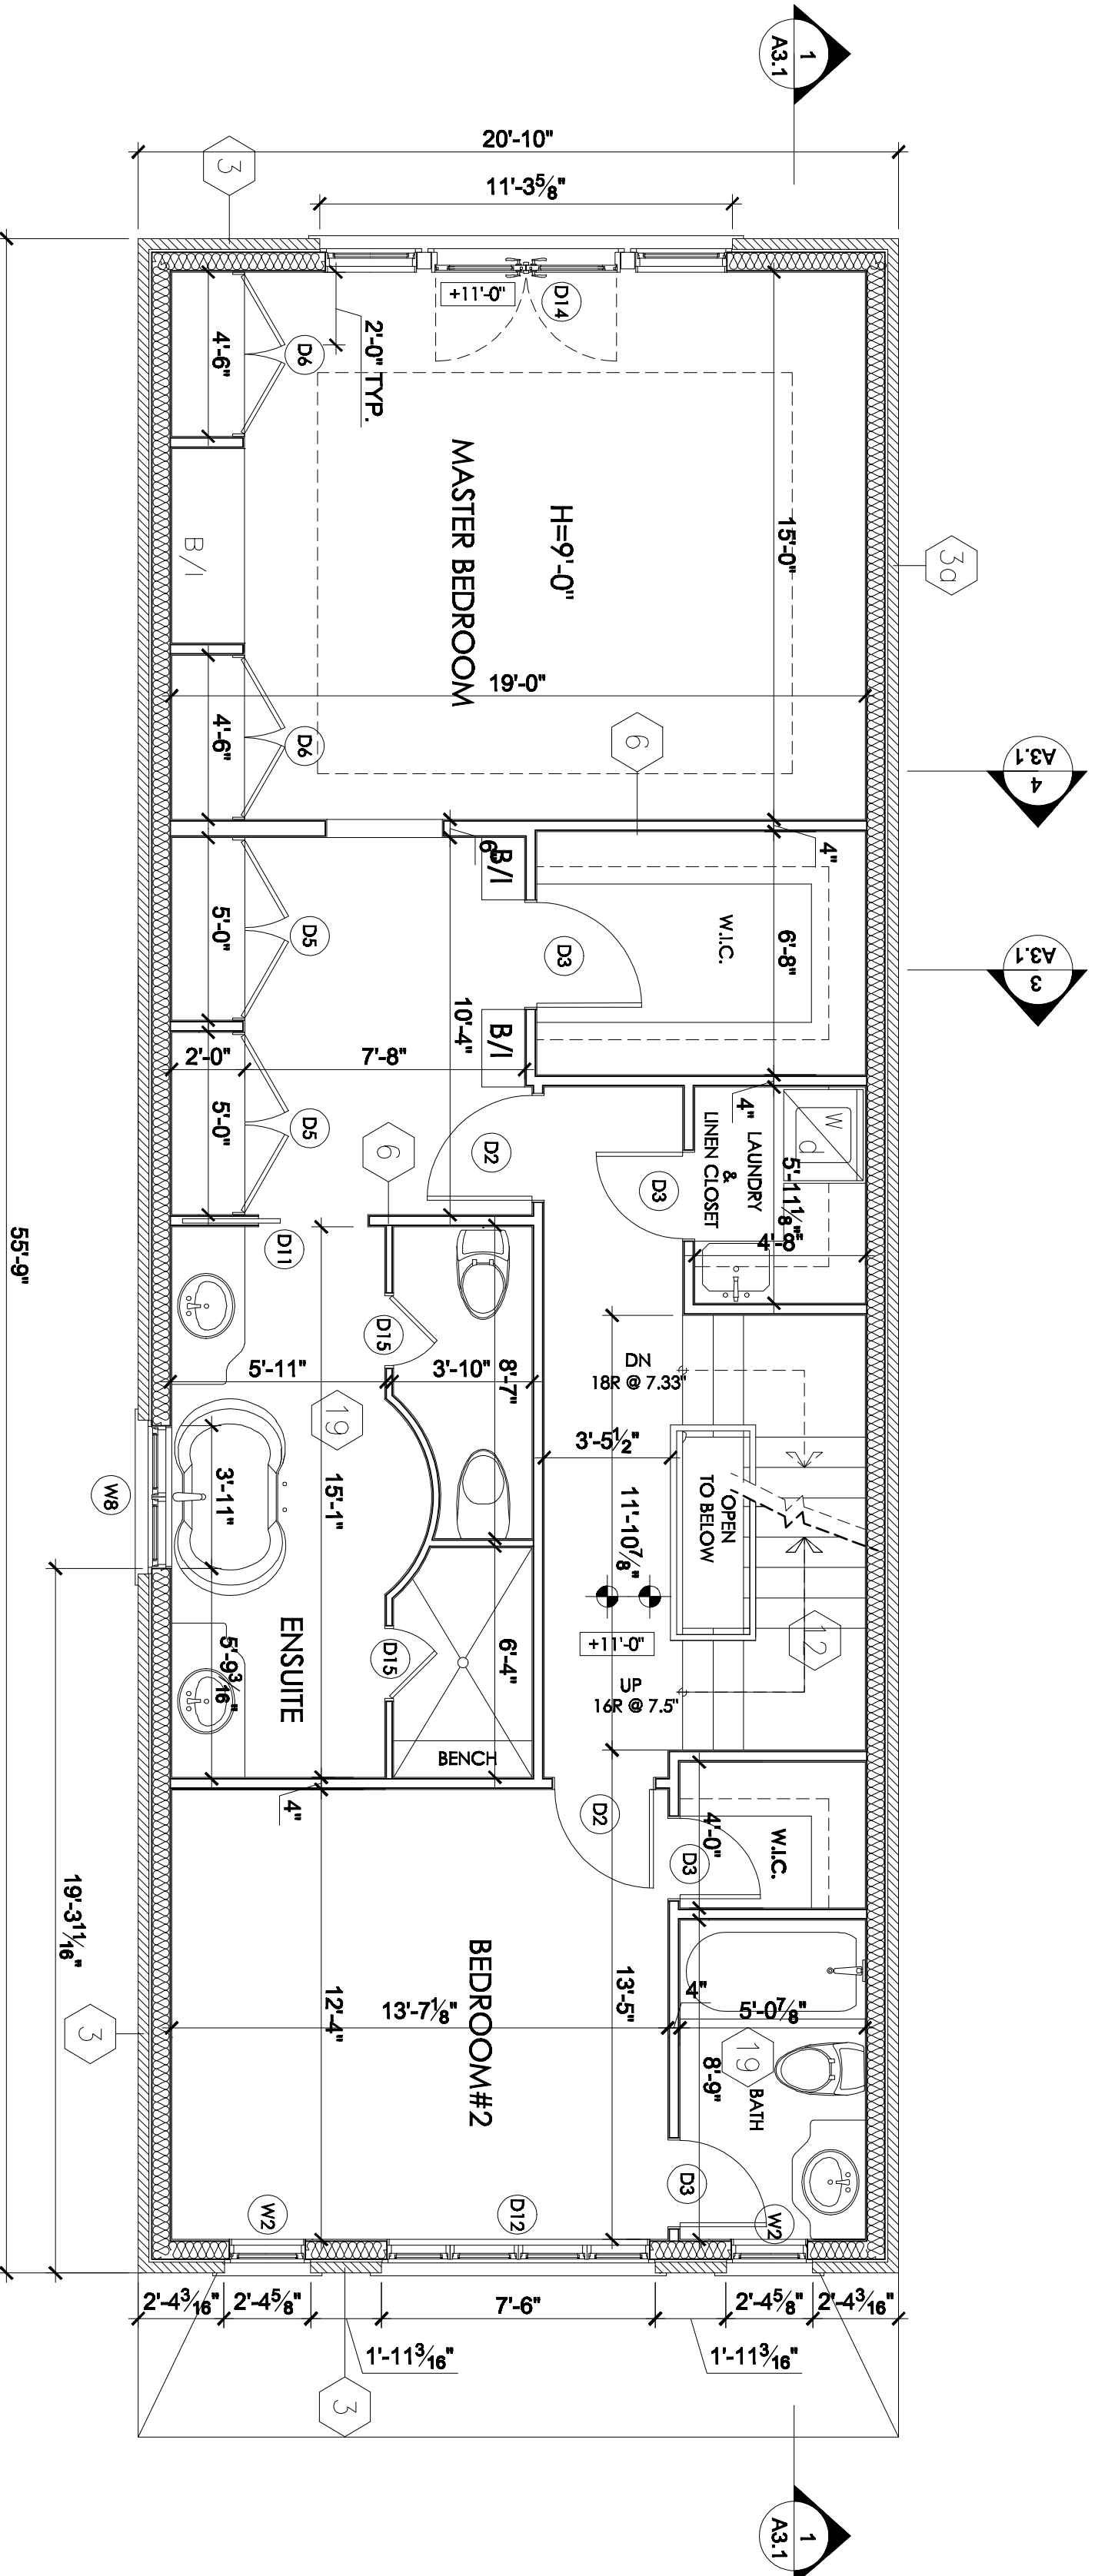




2 THIRD FLOOR PLAN  
A-1.2 1/4"=1'-0"

2a THIRD FLOOR AREA  
A-1.2 1/8"=1'-0"

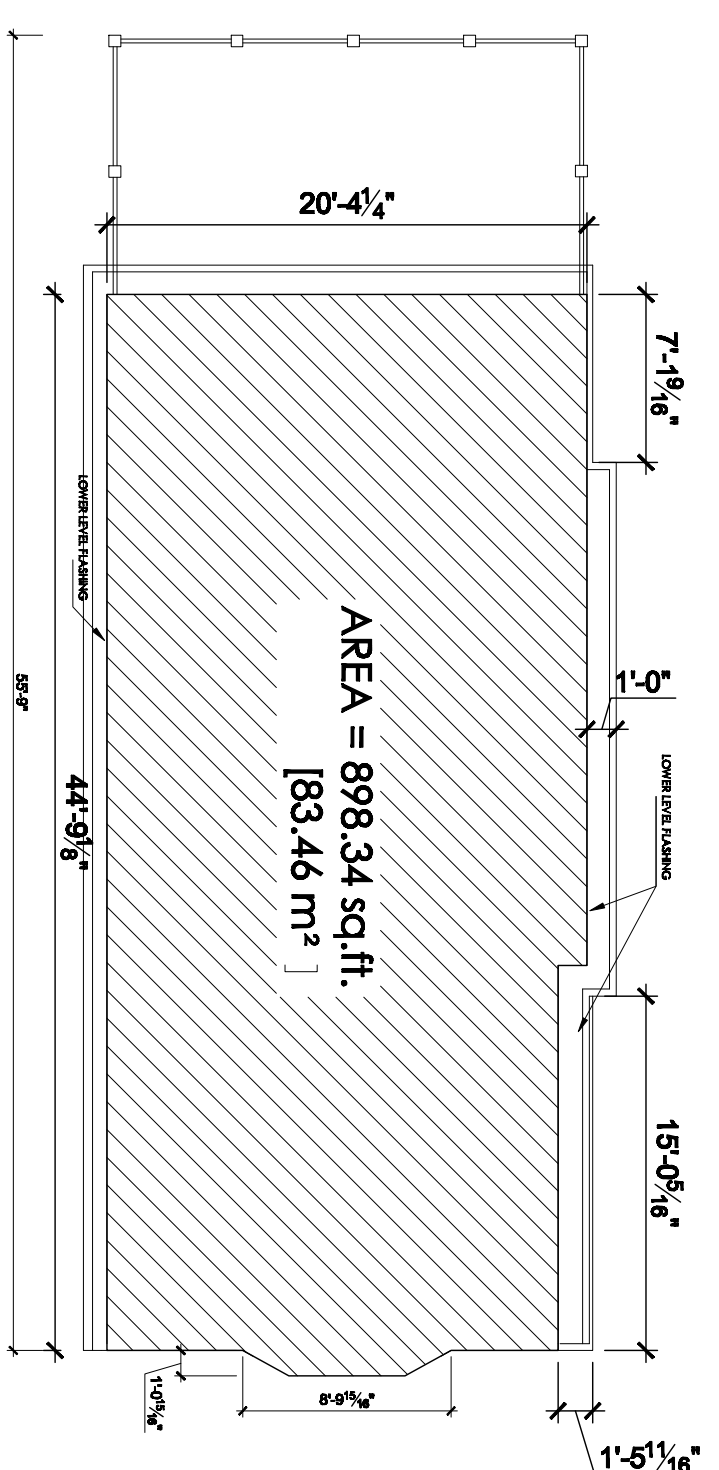

1 SECOND FLOOR PLAN  
A-1.1 1/4"=1'-0"

1a SECOND FLOOR AREA  
A-1.1 1/8"=1'-0"

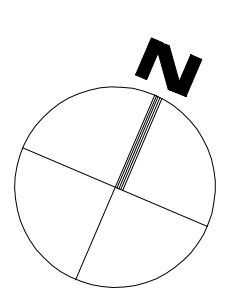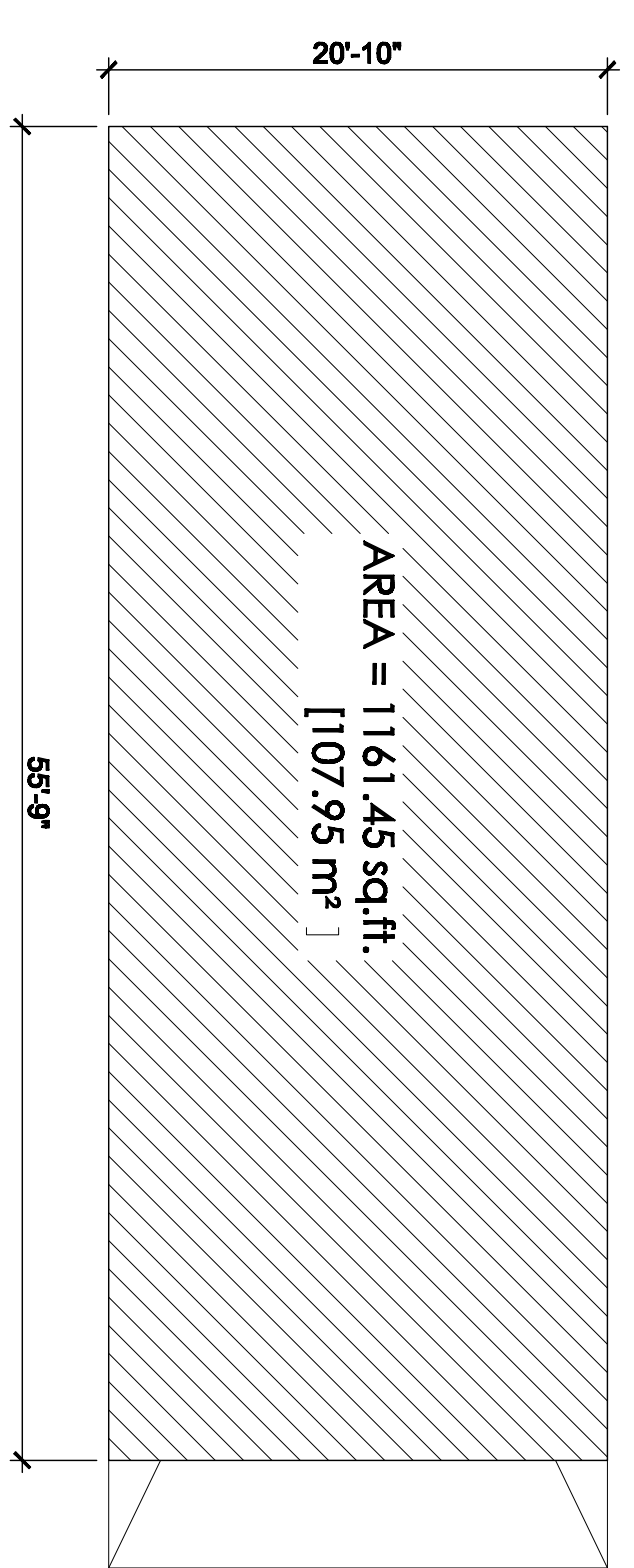

ALL WORK SHALL BE CARRIED OUT IN ACCORDANCE WITH ALL BY-LAWS AND CODES HAVING JURISDICTION OVER THIS PROJECT. THE ARCHITECT'S RESPONSIBILITY IS LIMITED TO THE DESIGN AND CONSTRUCTION OF THE WORK SHOWN ON THESE DRAWINGS. THE ARCHITECT SHALL BE CHECKED AND VERIFIED ON THE JOB AND ANY CHANGES TO THE WORK SHALL BE REPORTED TO THE ARCHITECT PRIOR TO COMMENCEMENT OF THE WORK. THESE DRAWINGS MUST NOT BE SCALED, THE PERSON AND COMPANY PROPERTY OF THE ARCHITECT AND MAY NOT BE REPRODUCED OR COPIED WITHOUT THE ARCHITECT'S WRITTEN AUTHORIZATION OR REISED WITHOUT THE ARCHITECTS UNIT CONSENTED BY ARCHITECT.

THE ELECTRONIC FILES FOR THIS PROJECT ARE ISSUED IN PDF FORMAT. ANY CHANGES TO THE PROJECT SHALL BE MADE SO EVER BY ARCHITECT ELSE EXCEPT BY PERMISSION IS GIVEN BY ARCHITECTS UNIT. A HARD COPY OF THIS ELECTRONIC FILE EXISTS IN OUR OFFICE AS A REFERENCE DOCUMENT.

THESE DRAWINGS ARE NOT TO BE USED FOR CONSTRUCTION UNTIL CONSENTED BY ARCHITECT.

DATE \_\_\_\_\_

SIGNED \_\_\_\_\_

REVISIONS	No	DATE	BY
2ND FLOOR AREA CHANGE	2	DEC. 28, 2007	HRB
1ST FLOOR AREA CHANGE	1	NOV. 02, 2007	HRB

RE-SUBMISSION BUILDING PERMIT	3	NOV. 02, 2007	HRB
BUILDING PERMIT	2	OCT. 11, 2007	HRB
COMMITTEE OF ADJUSTMENT	1	JUNE 20, 2007	PT
ISSUED TO		NO. DATE	BT



ARCHITECTS RASCH ECKLER ASSOCIATES LTD.

15 LOLA RD. TEL. (416) 596-1989  
TORONTO, ONTARIO, M5P 1E5 FAX. (416) 596-1966

PROJECT TITLE  
**NEW RESIDENTIAL HOUSE**

90 LOUTHER AVENUE  
TORONTO, ONTARIO

DRAWING TITLE  
**SECOND & THIRD FLOOR PLAN**

DRAWN BY	SCALE	DRAWING NO.	PROJECT NO.
HRB	AS NOTED	A1.2	07-475
CHECKED BY	DATE		
DE	03/12/4, 2007		
SETI. NO.	NORTH POINT		
1			
TOTAL DWG. NO.			
4			