


SURVEYOR'S PLAN
 BUILDING LOCATION SURVEY OF
 PART OF LOT 188
 REGISTERED PLAN M-2
 CITY OF TORONTO
 MUNICIPALITY OF METROPOLITAN TORONTO
 SCALE 1" = 10'
 TOM CZERWINSKI SURVEYING LTD.
 1992

PART OF LOT 188, REG'D PLAN M-2, WHICH CONTAINS EXISTING BRICK HOUSES AND A BRICK GARAGE, IS BEING SURVEYED IN CONNECTION WITH THIS PLAN. THIS REPORT WAS PREPARED FOR TOM CZERWINSKI SURVEYING LTD. ACCEPTS NO RESPONSIBILITY FOR USE BY OTHER PARTIES.

© COPYRIGHT

NO PERSON MAY COPY, REPRODUCE, DISTRIBUTE OR ALTER THIS PLAN IN WHOLE OR IN PART WITHOUT WRITTEN PERMISSION FROM TOM CZERWINSKI SURVEYING LTD.

DUPONT STREET

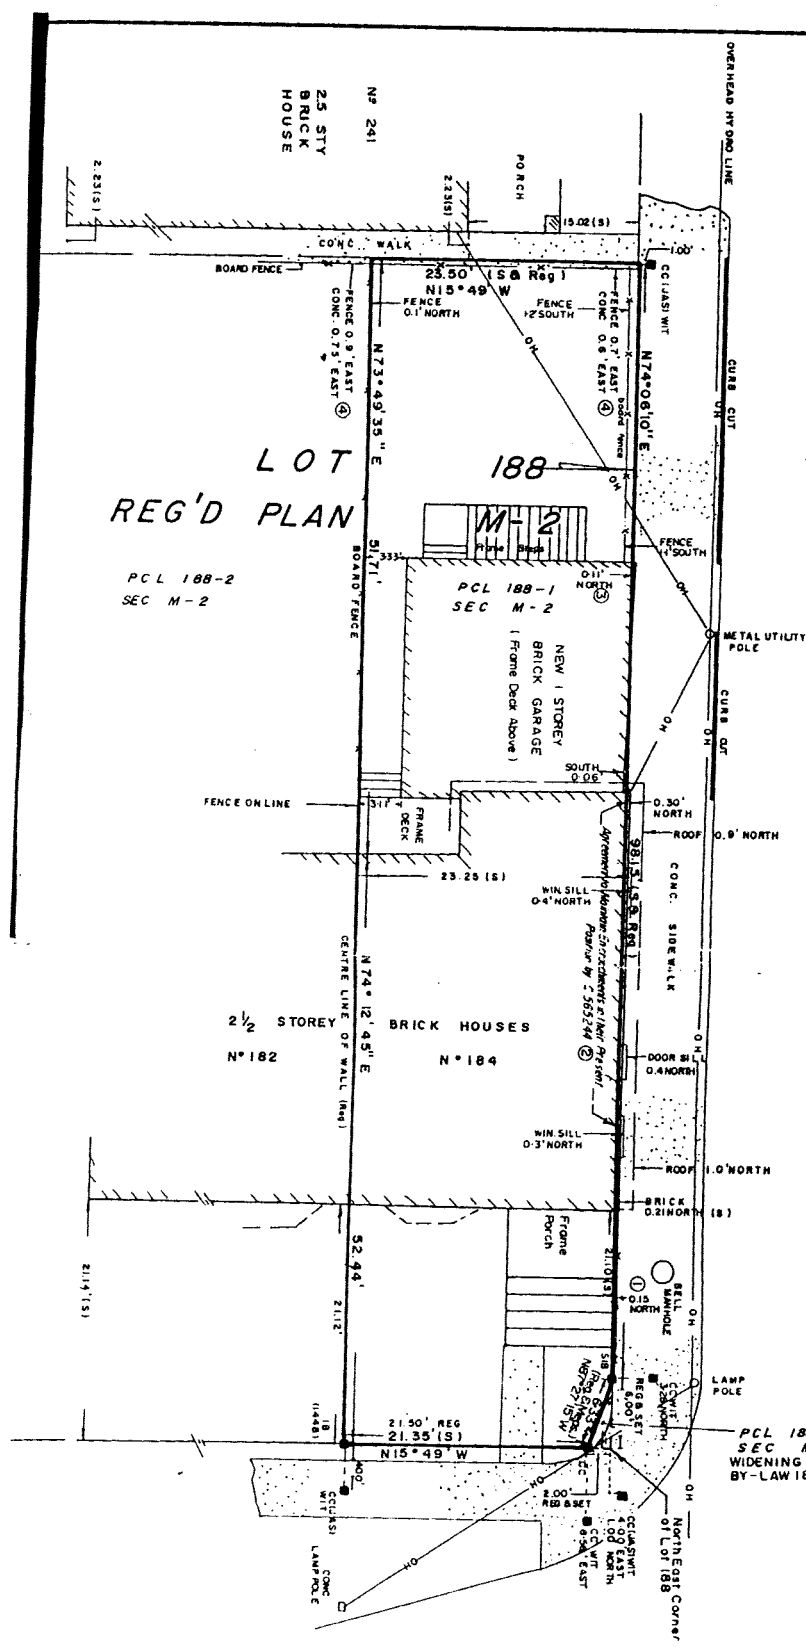

LOT 188 REG'D PLAN

PCL 188-2 SEC M-2

PCL 188-3 SEC M-2 WIDENING BY BY-LAW 18902

MADISON AVENUE