


PART OF LOTS 59 AND 60, REGISTERED PLAN 112 CITY OF TORONTO MUNICIPALITY OF METROPOLITAN TORONTO

B.J. Stassen, O.L.S., 1982

SCALE 1:200

LIPPINCOTT STREET

Confirmed by Plan BA 1764

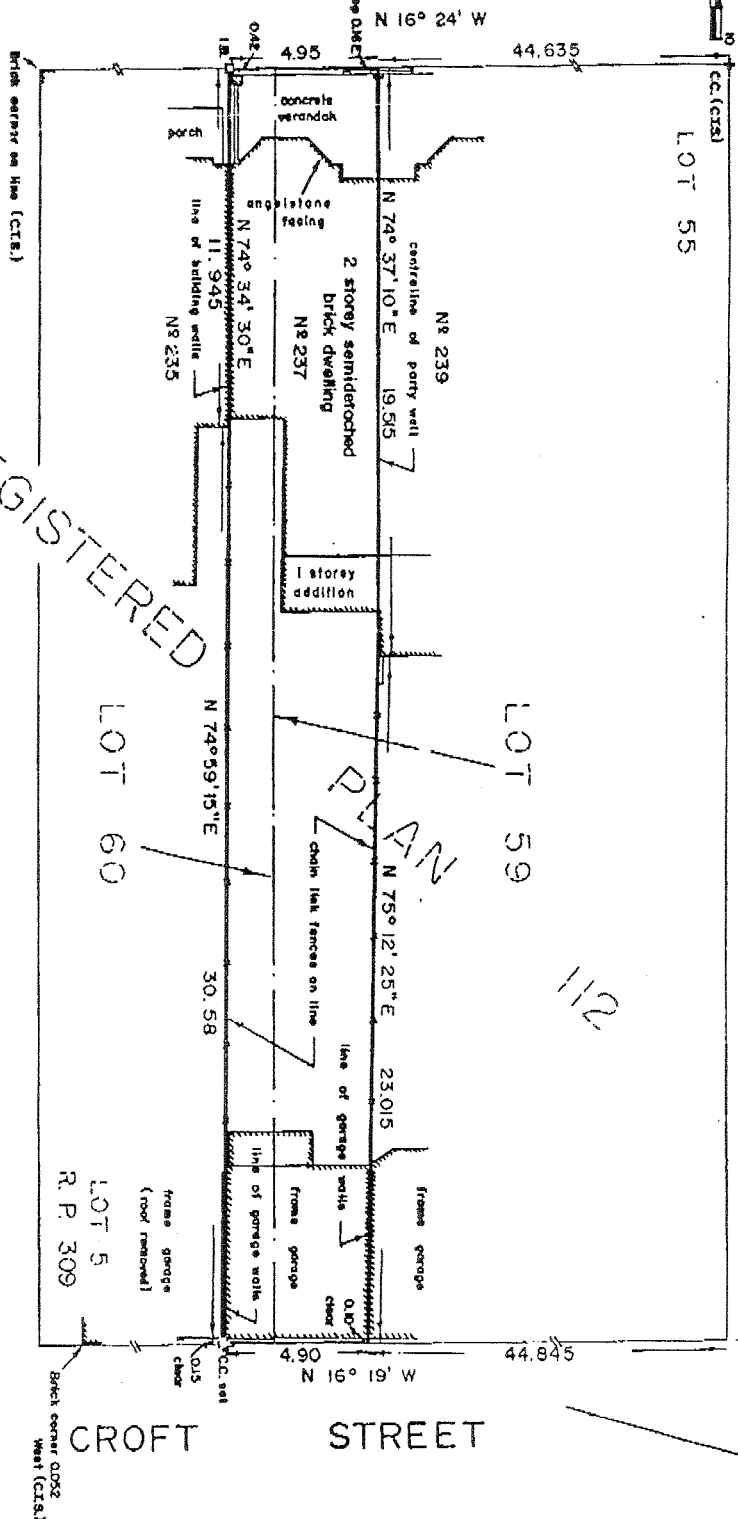

REGISTERED PLAN 112

ULSTER STREET


HARBORD STREET

CROFT STREET

I certify that this plan is correct

September 17, 1982
B.J. Stassen
Ontario Land Surveyor

- NOTES
- * C.C. denotes cut cross
 - I.B. Iron Bar (0.016 x 0.016 x 0.61) planted.
 - C.T.S. City of Toronto Surveys

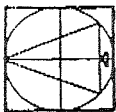

B.J. Stassen Ltd
 ONTARIO LAND SURVEYOR
 P.O. Box 411
 Brampton, Ontario
 L6Y 2L3
 Tel. (416) 251-1111