

LOT 34

REG No. R777011

LOT 13

LOT 14

21

553 York

REGISTERED

PLAN




BLOCK 21
REGISTERED PLAN 553 YORK






QUEBEC

AVENUE

Handwritten signature or initials at the bottom right of the plan.

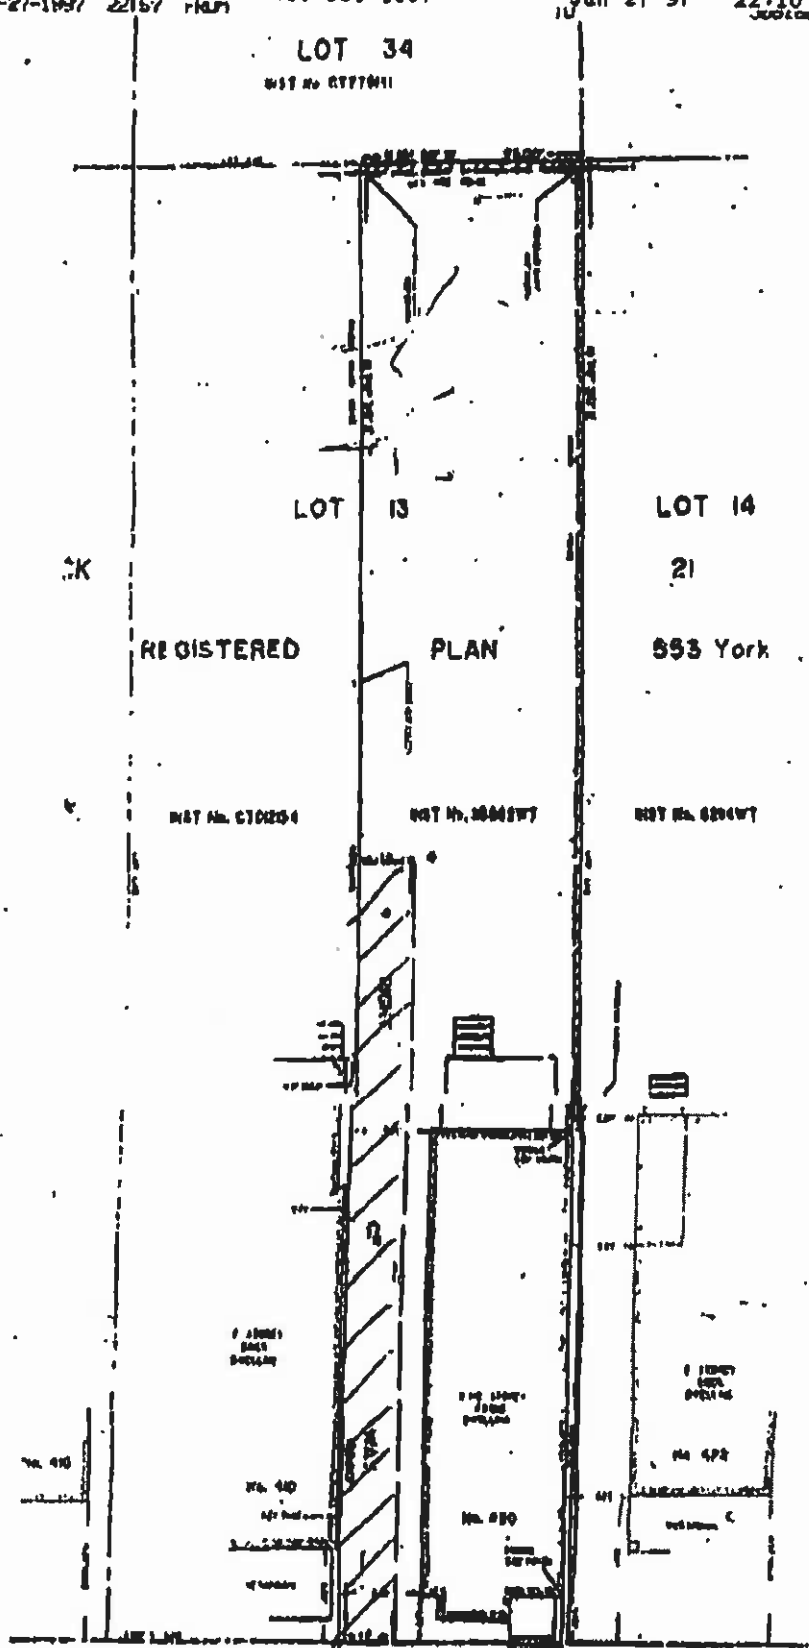

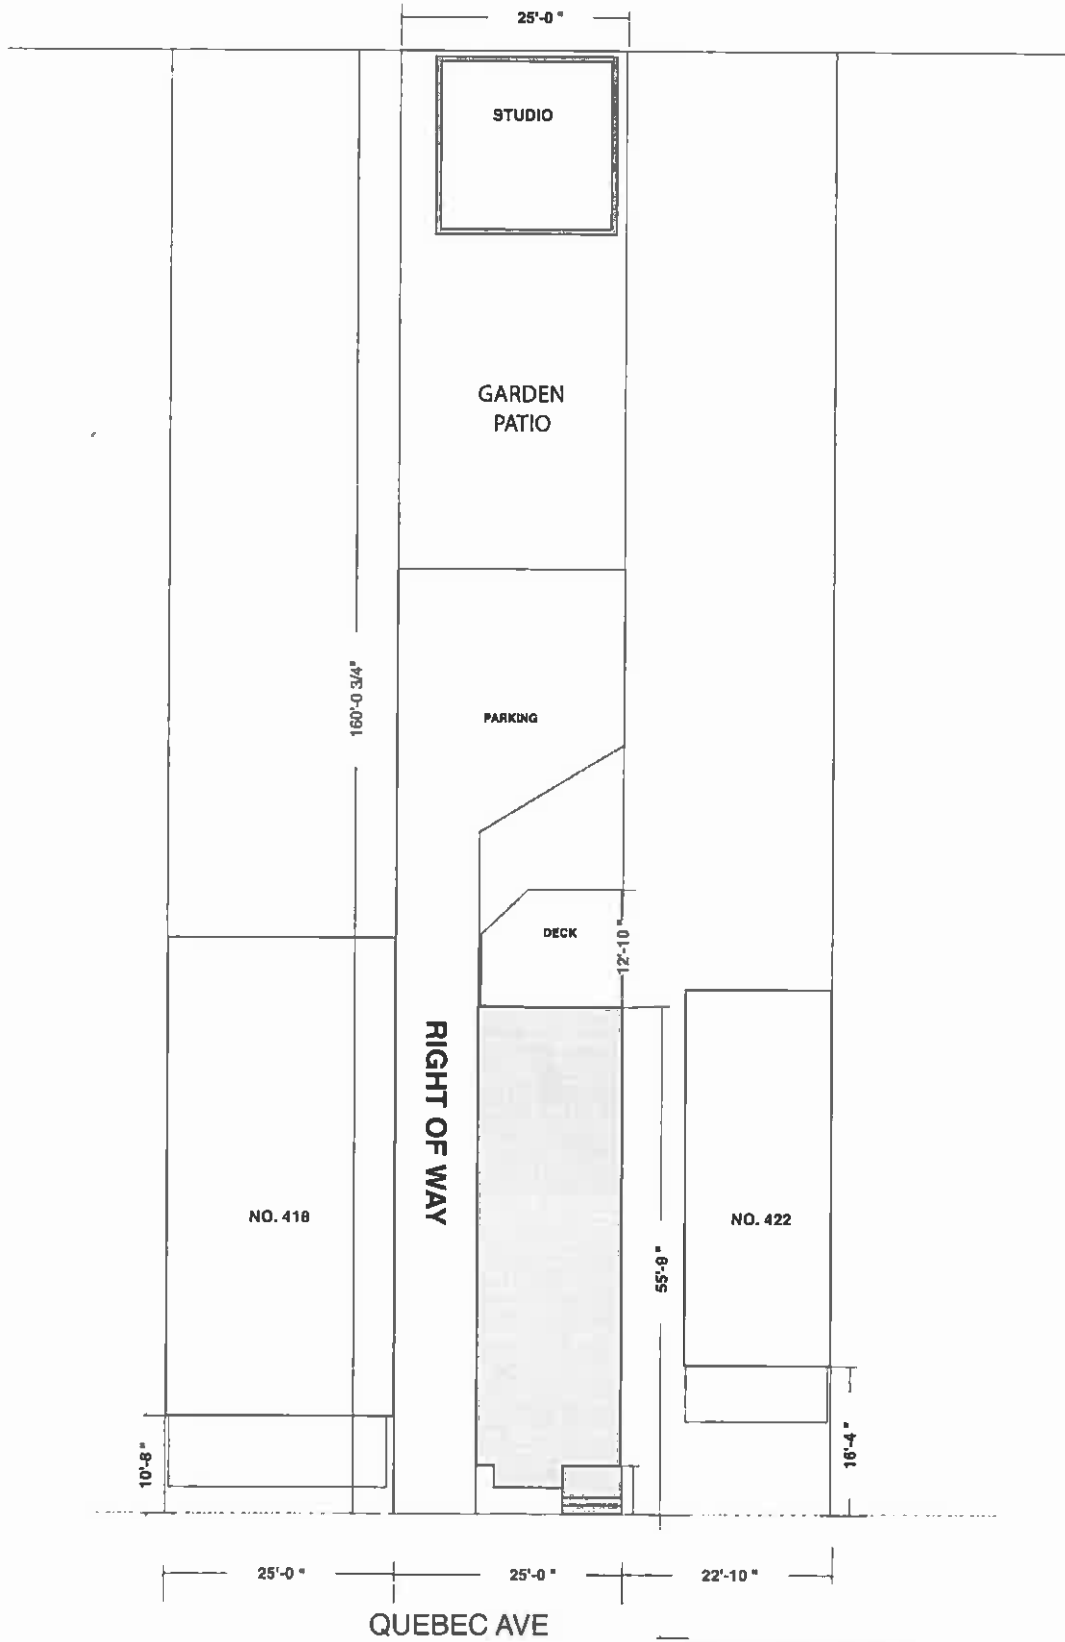

QUEBEC AVE



TOTAL LOT AREA: 4000 SQ. FT.
 FIRST FLOOR: 772.5 SQ. FT.
 SECOND FLOOR: 772.5 SQ. FT.
 THIRD FLOOR: 330 SQ. FT.

DATE MAY 2011		TITLE SITE PLAN	ADDRESS: 420 QUEBEC AVE.
------------------	--	---------------------------	--------------------------